


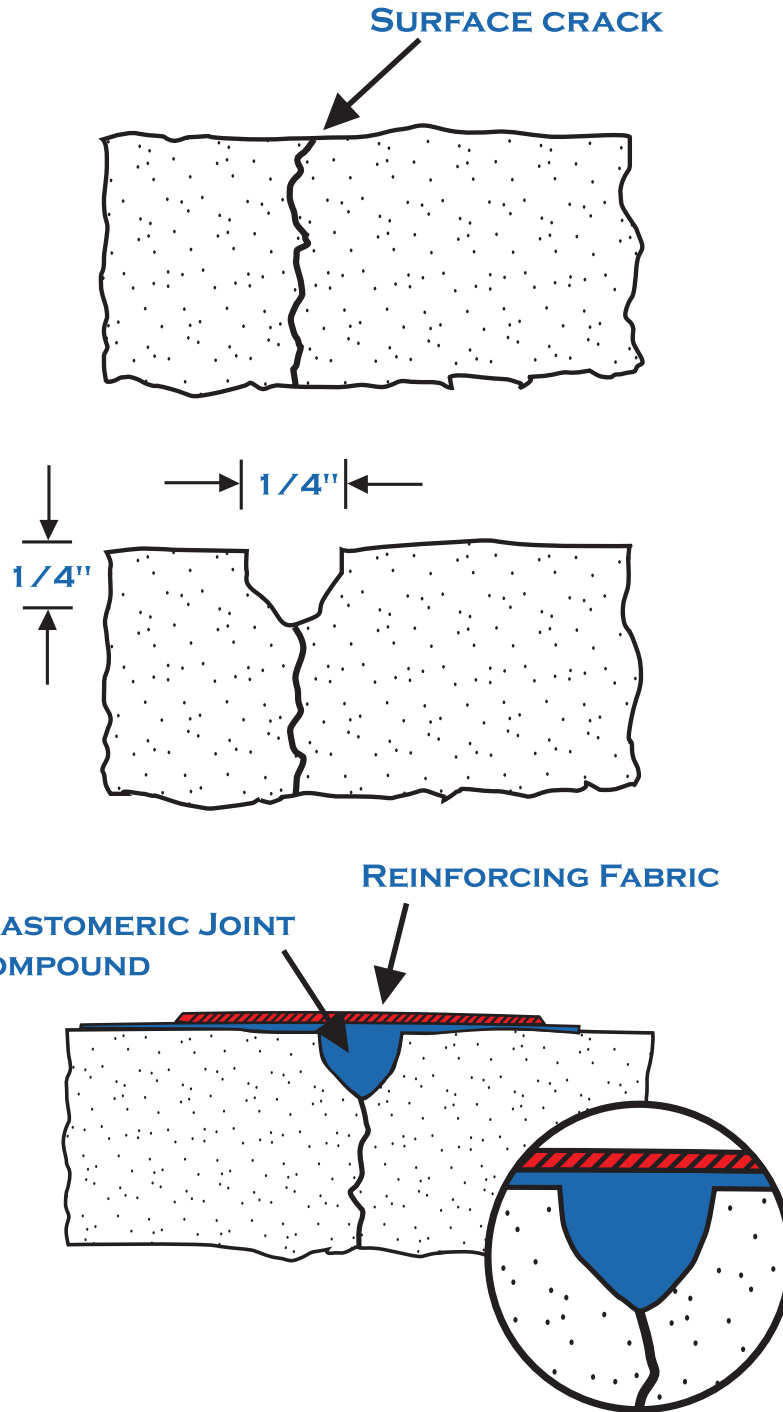

Crack Detail



PermaFloor

4 Ridge Road ♦ Southampton, NJ 08088

Phone: 609-859-4208 ♦ Fax: 609-859-4283 ♦ www.permafloor.com